


Location Map

Scale 1" = 2000'

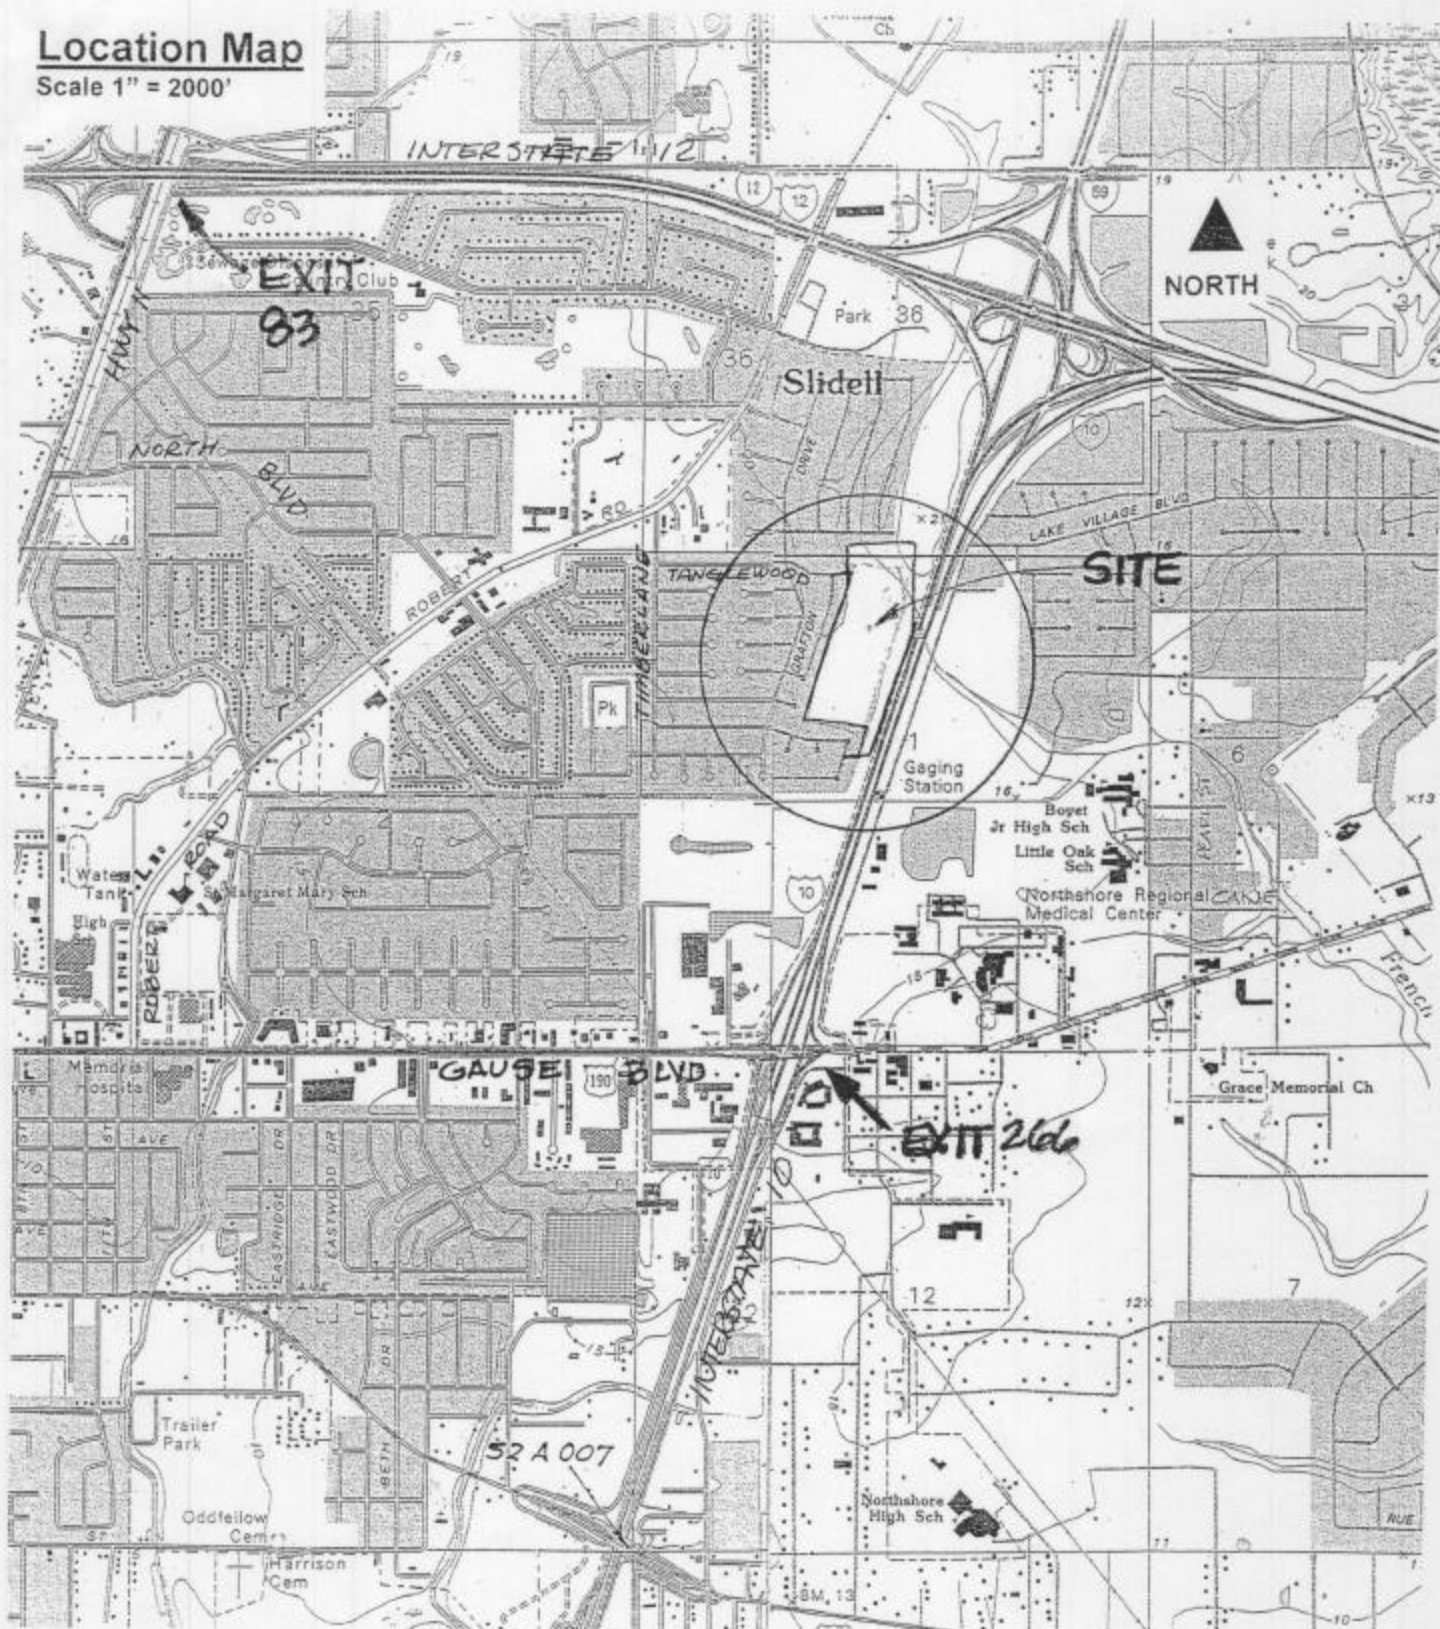

Approximately 27 acres located in
Section 1 – T9S– R14E, City of Slidell
St. Tammany Parish, LA

Latitude: 30° 17' 49.2" N
Longitude: 89° 44' 49" W

Site Plan

1"=300'

Tanglewood Crossing application

Approximately 27 acres located in
Section 1 – T9S– R14E, City of Slidell
St. Tammany Parish, LA




Typical Lot Detail and Profile

Horizontal Scale: 1"=30'


Vertical Scale: N.T.S.


Tanglewood Crossing application

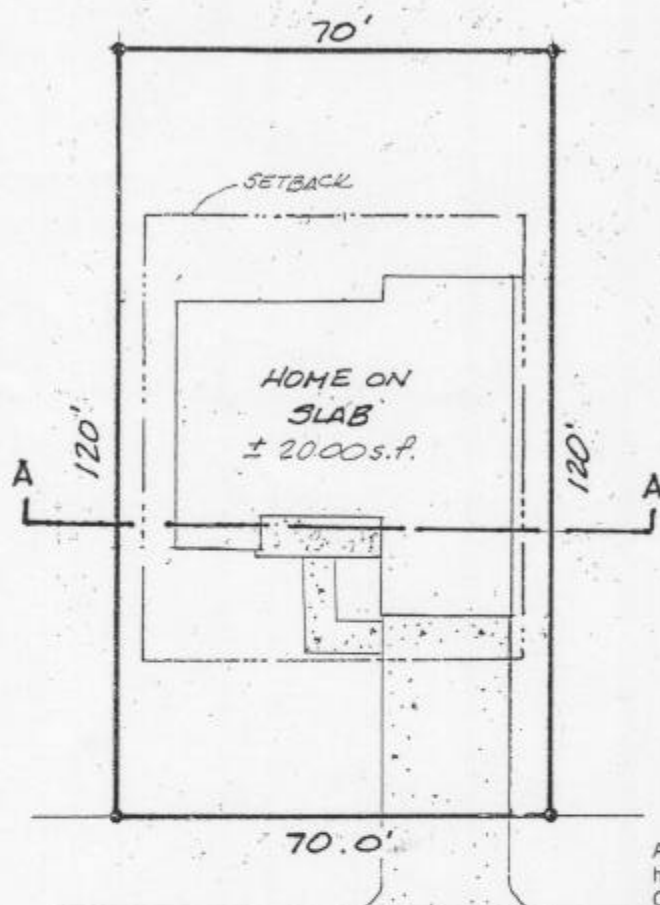

Approximately 6561 c.y. sandy clay hauled in to use as base fill for lots. Of that, approximately 4212 c.y. are placed in wetlands

Approximately 3645 c.y. of concrete (4" thick) utilized for homes and drive-ways in wetlands. Of that, approximately 2340 c.y. are placed in wetlands

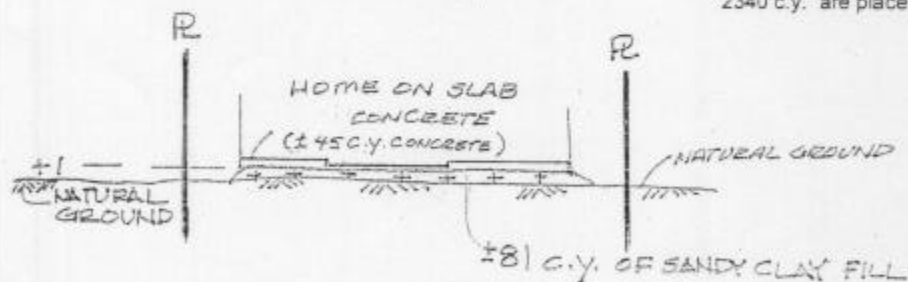


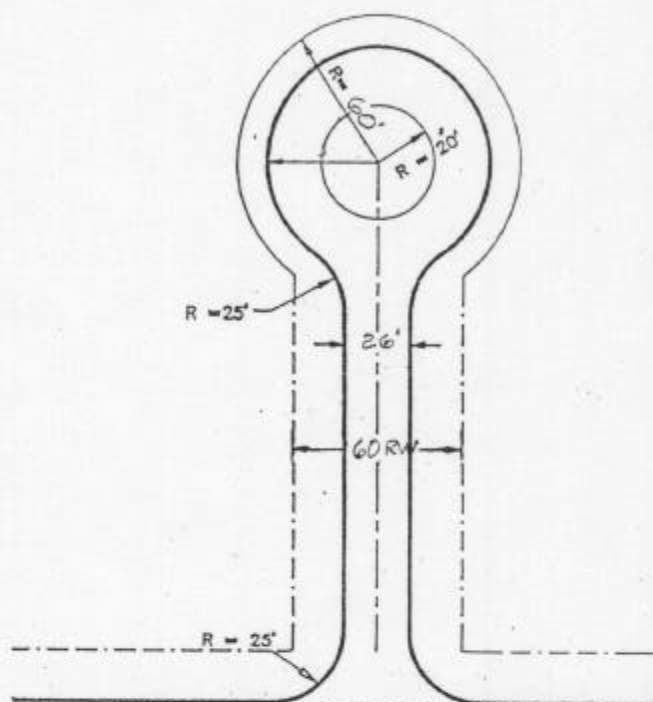

CORNER & CUL-DE-SAC DETAILS (N.T.S.)

Approximately 3440 c.y. sandy clay hauled in for road base. Of that, approximately 2484 c.y. are placed in wetlands

Approximately 1135 c.y. concrete surface road. Of that, approximately 819 c.y. are placed in wetlands

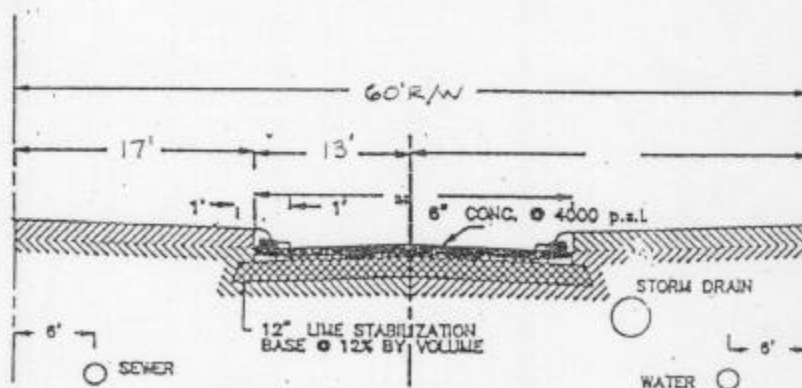


TYPICAL STREET CROSS SECTION (N.T.S.)

APPROVED
JURISDICTIONAL DETERMINATION



USACE

FI 7-9-03
BMD
FOR PELLEGRINI
(#20-030-2424)
[Hatched Box] = WETLAND
[White Box] = NON-WETLAND
[Dashed Box] = OTHER WATERS / 404

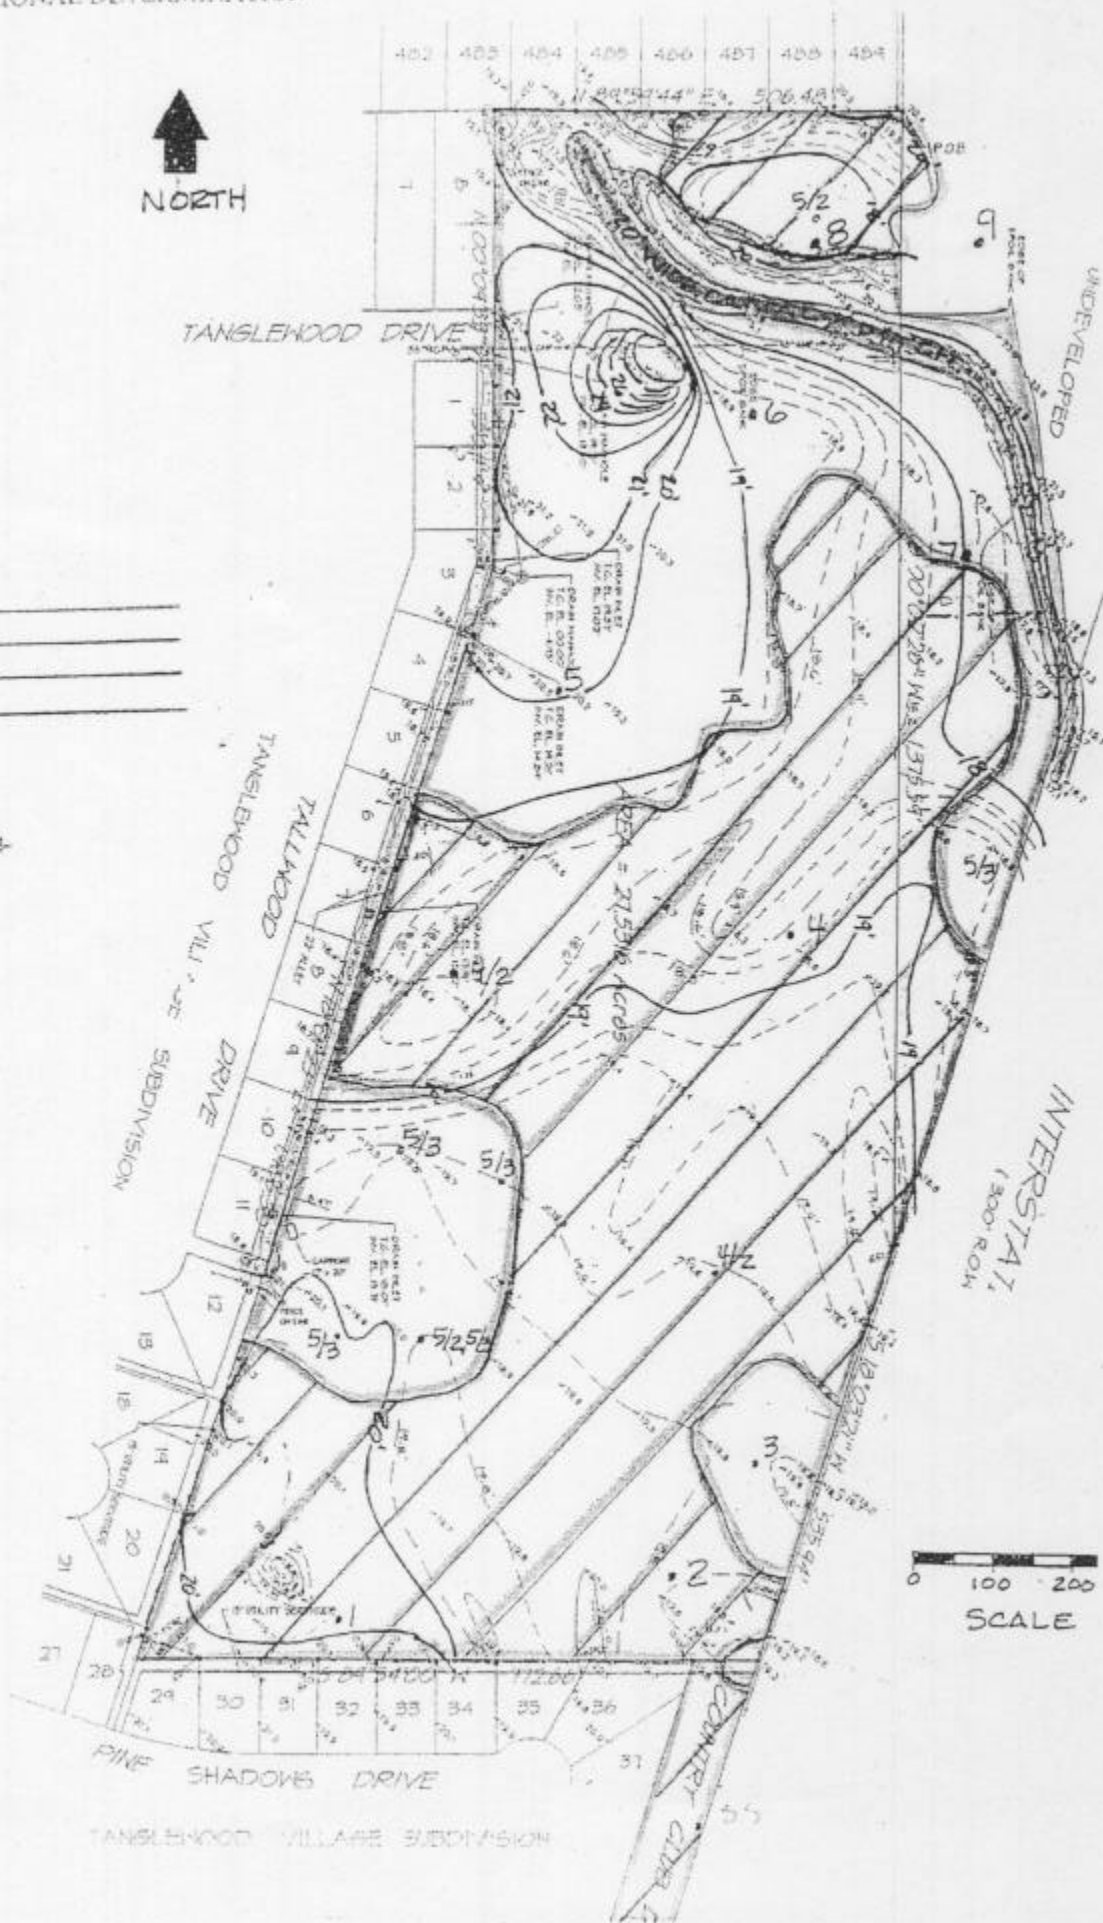

Typical Detention Profile

N.T.S.

Tanglewood Crossing application

